




MAHATMA GANDHI HOSPITAL ATTACHED TO SKH MEDICAL COLLEGE BREDI (M.S.)

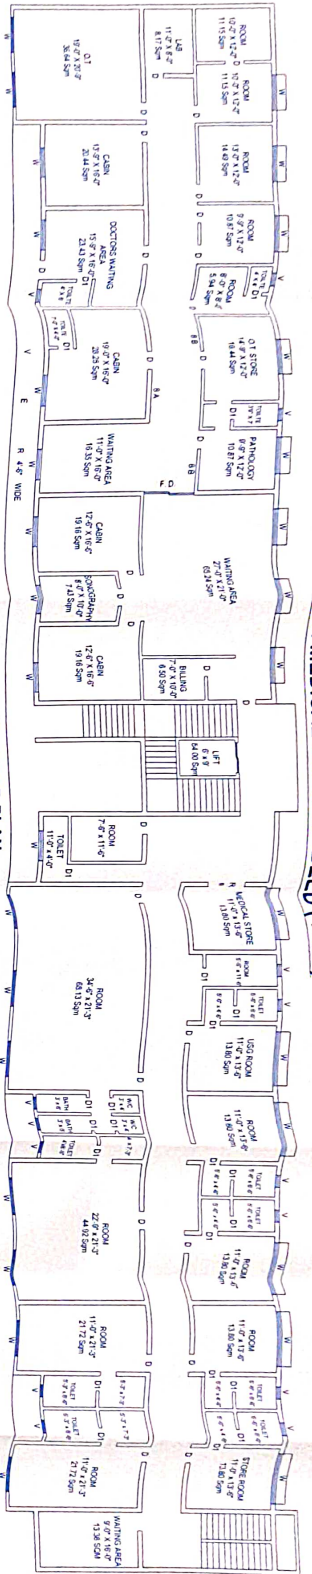

SECOND FLOOR PLAN

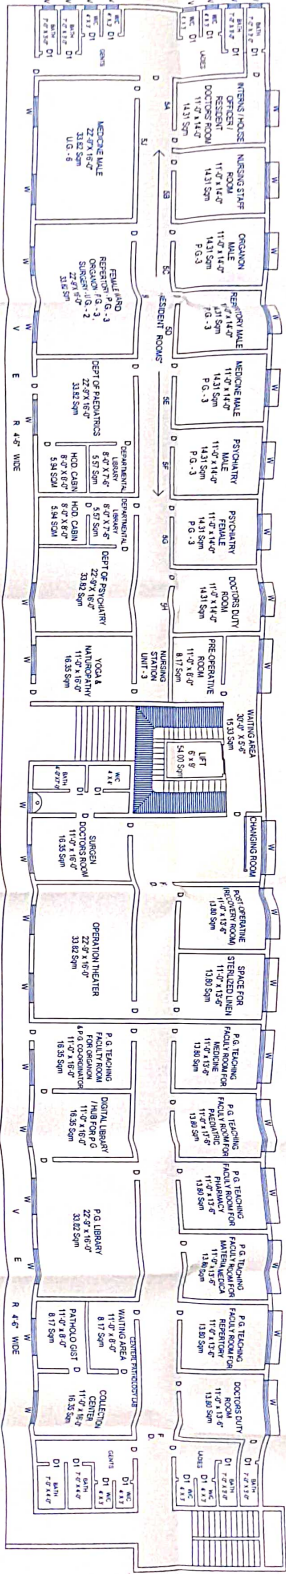

FIRST FLOOR PLAN

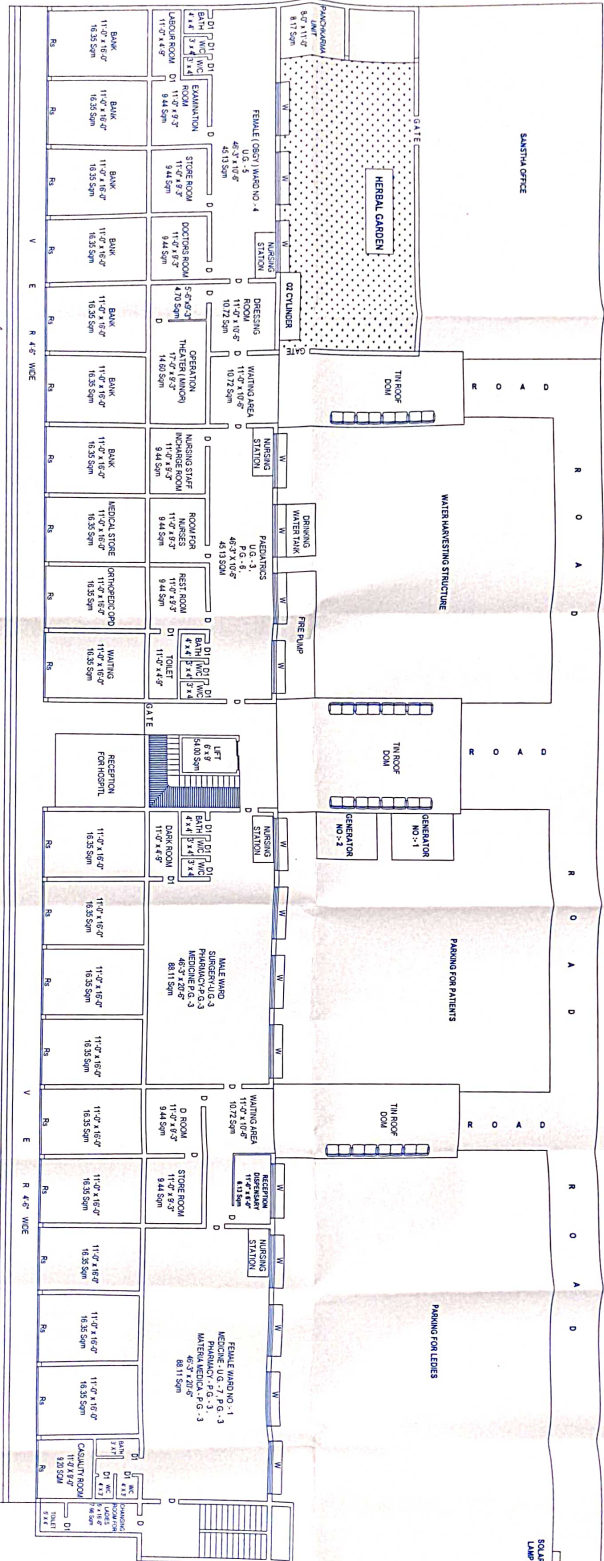

GROUND FLOOR PLAN

TOTAL PLOT AREA: 30,888.00 SQ. FT. (C2870x334M)
 AREA STATEMENT
 G.F. BLDG AREA: 11661.25 SQ. FT. (1085.17 SQ. M)
 F.F. BLDG AREA: 11661.25 SQ. FT. (1085.17 SQ. M)
 GREEN LAND: 18465.50 SQ. FT. (1708.66 SQ. M)

[Signature]
 ARCHITECT



[Signature]
 ARCHITECT

SKH MEDICAL COLLEGE
 BREDI (M.S.)
 MAHATMA GANDHI HOSPITAL
 ATTACHED TO
 SKH MEDICAL COLLEGE
 BREDI (M.S.)
 ARCHITECT
 DR. S. K. SINGH
 DR. S. K. SINGH
 DR. S. K. SINGH